


ELEVATION GENERAL NOTES:


1. ROOFING: TPO ROOFING OVER R-28 AVG. POLY ISO INSULATION, WRAP MEMBRANE UP WALL AND UNDER METAL COPING
2. D.S.: DOWN SPOUT
3. C.C.: CONTROL JOINT @ MASONRY
4. O.F.: OVERFLOW

ELEVATION KEYNOTES:


- 1 ROOFING MATERIAL
- 2 ROBINSON-ARCH. CLASSICS COFFEEBEAN BRICK
- 3 ROBINSON-ARCH. CLASSICS WHEATFIELD
- 4 BERRIDGE FW-12 PANEL COLOR #1, HORIZONTAL ORIENTATION
- 5 BERRIDGE FW-12 PANEL COLOR #2, HORIZONTAL ORIENTATION
- 6 ALUMINUM STOREFRONT SYSTEM RE:A-8.02
- 7 1" INSULATED GLASS
- 8 10'-0" WD x 12'-0" HT LOADING DOOR
- 9 RTU RE: MECH
- 10 FIRE CONNECTION
- 11 SIGNAGE BY TENANT. PROVIDE ELEC ON INTERIOR OF BUILDING IN THIS AREA.
- 12 DOWN SPOUT
- 13 EXPOSED CONC. GRADE BEAM
- 14 ENTRY CANOPY
- 15 RETAINING WALL
- 16 J BOX W/ CONDUIT STUBBED THRU WALL FOR FUTURE SIGN POWER
- 17 RETURN PARAPET / MTL PANEL 3'-0" ON ROOF
- 18 EXPANSION JOINT
- 19 PAINTED METAL GATE DOORS
- 20 PAINTED METAL GATE DOORS w/ LOUVERS

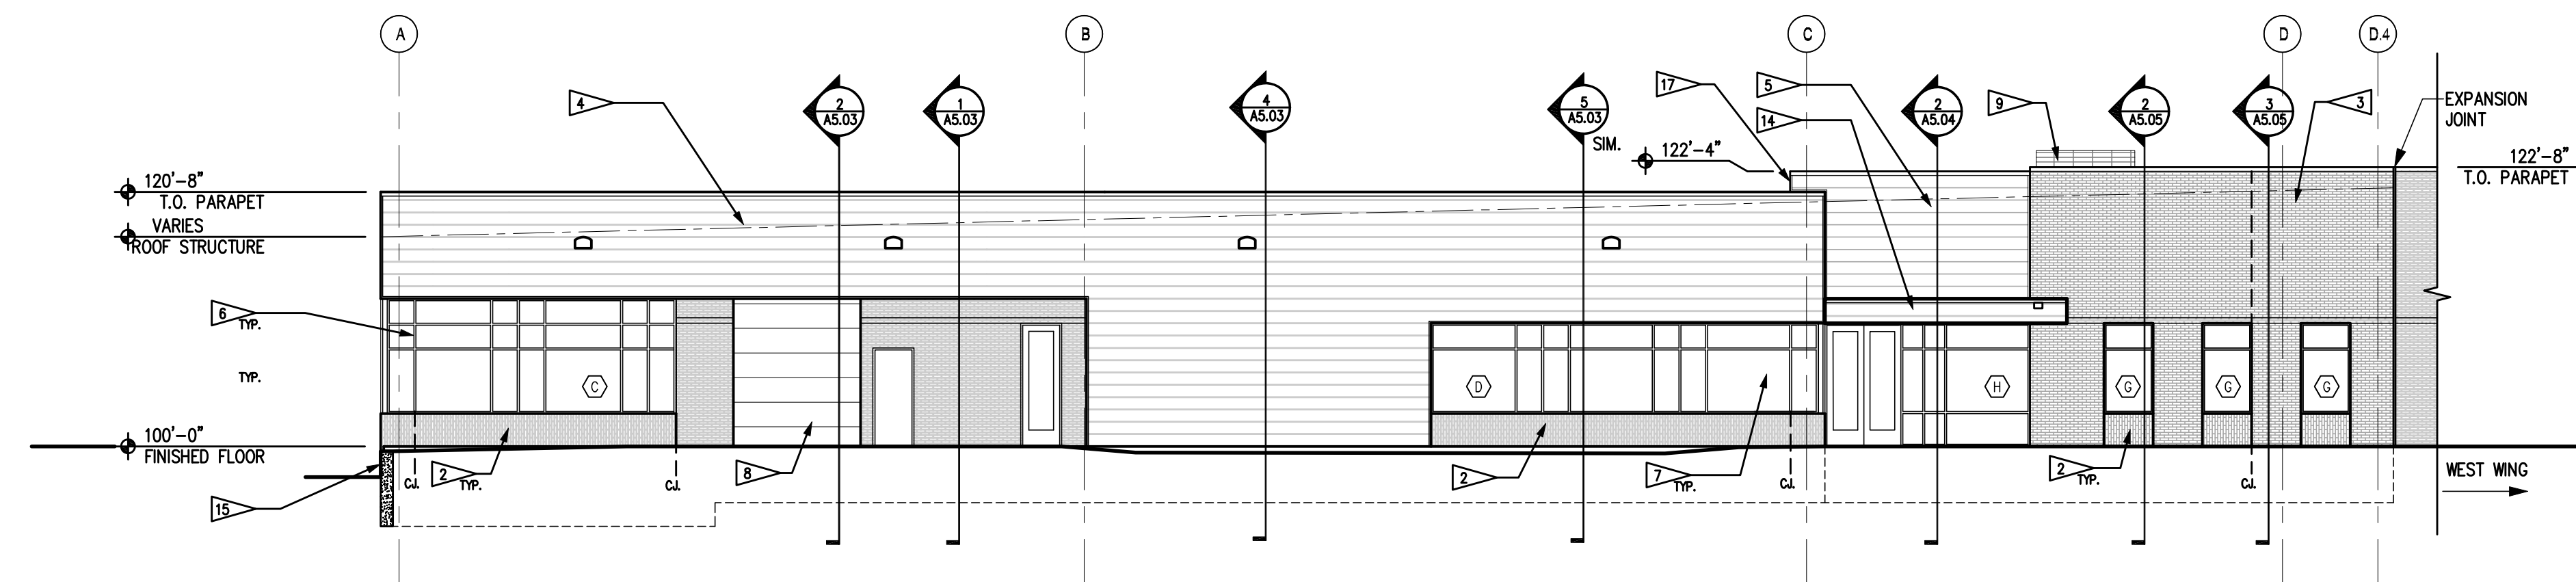


4 NORTH ELEVATION - EAST WING
SCALE: 3/32" = 1'-0"

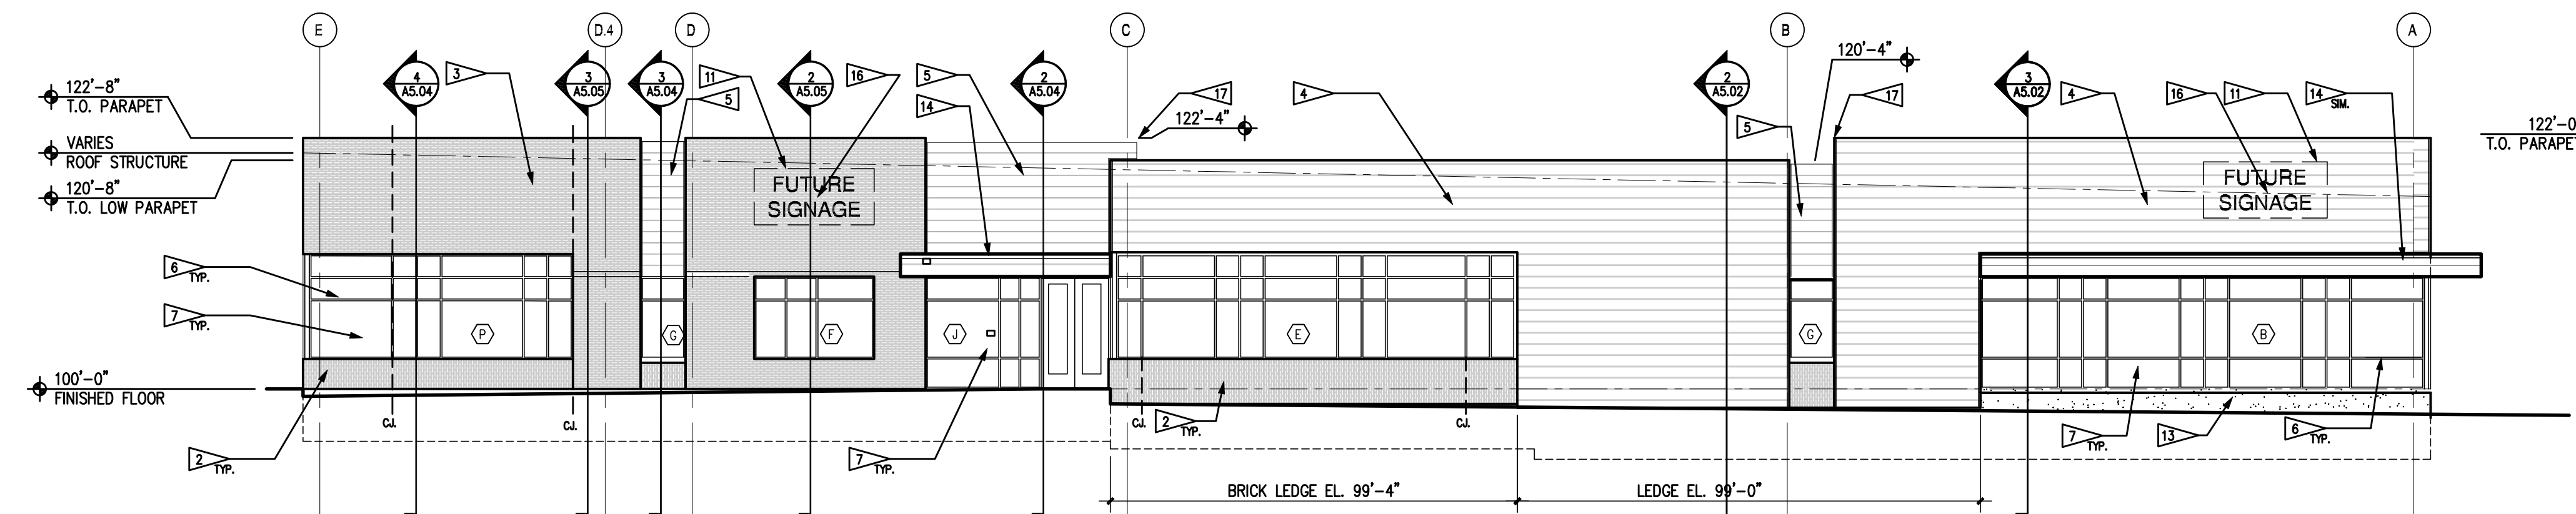

3 SOUTH ELEVATION - EAST WING
SCALE: 3/32" = 1'-0"

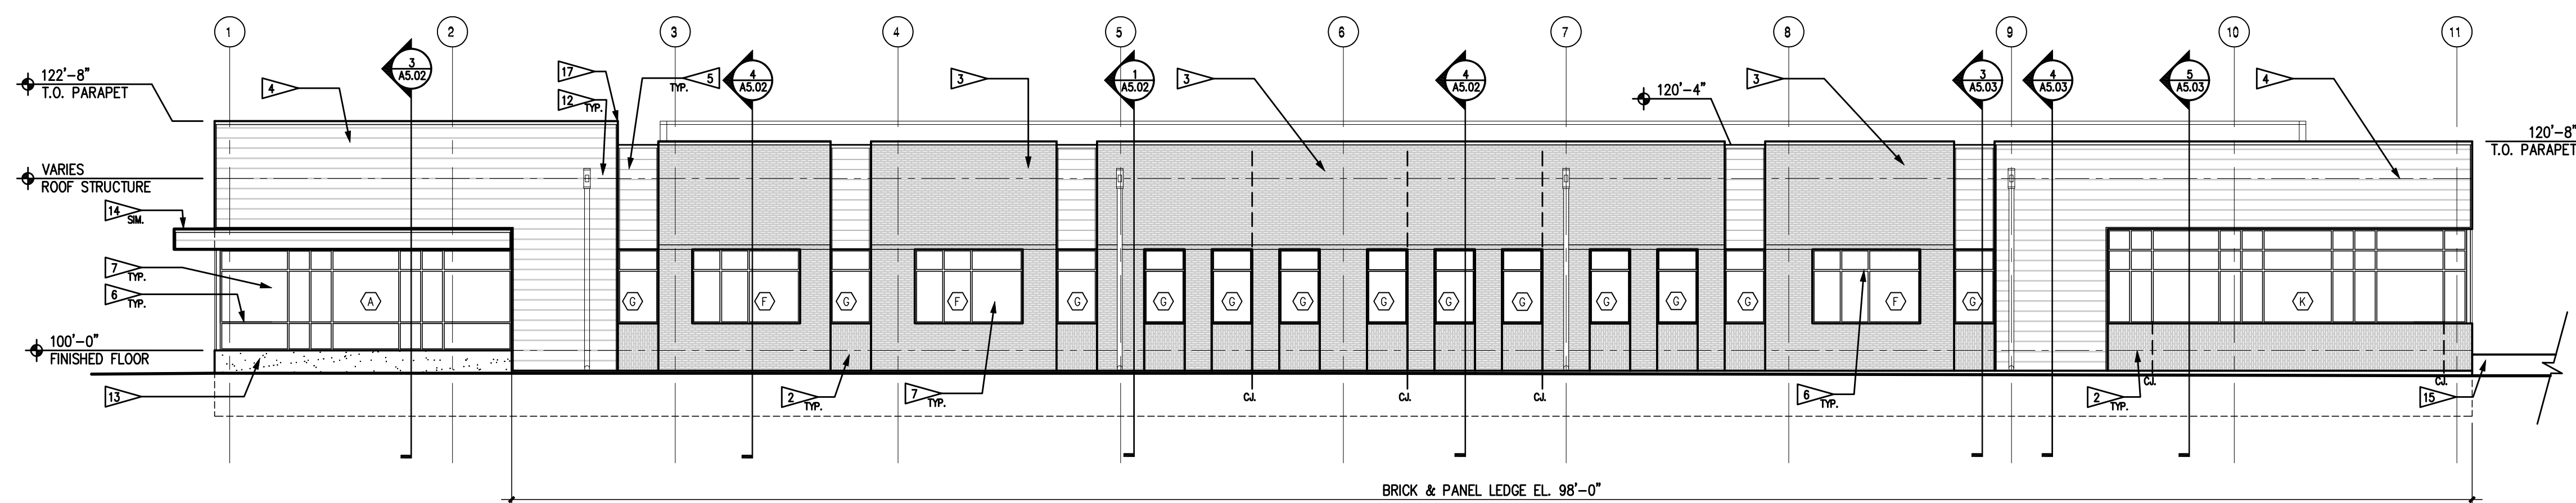

2 EAST ELEVATION - EAST WING
SCALE: 3/32" = 1'-0"

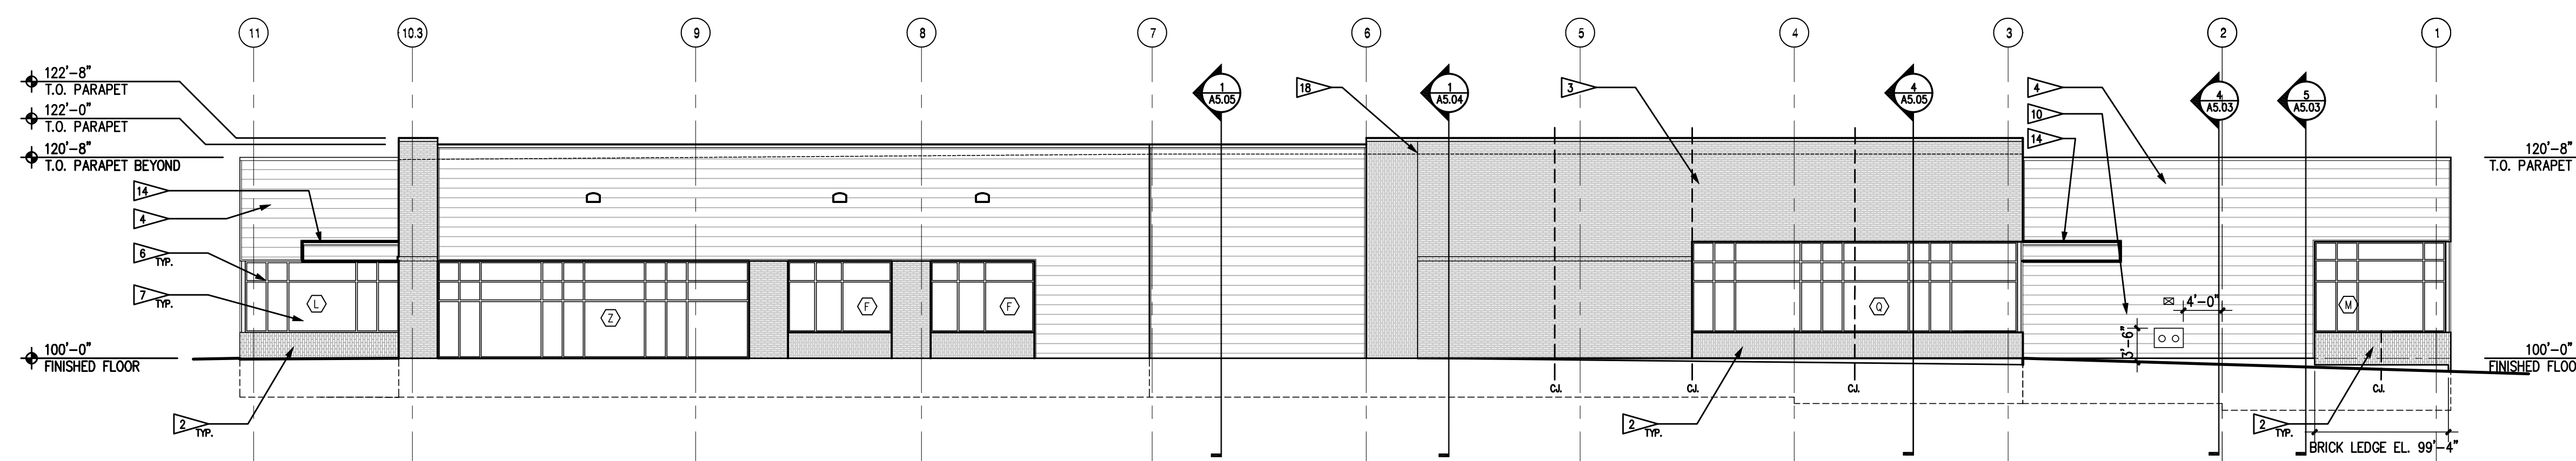

1 WEST ELEVATION - EAST WING
SCALE: 3/32" = 1'-0"

